



VODSVS WITH 24" GROUND SLEEVE
SEMI-PERMANENT INSTALLATION

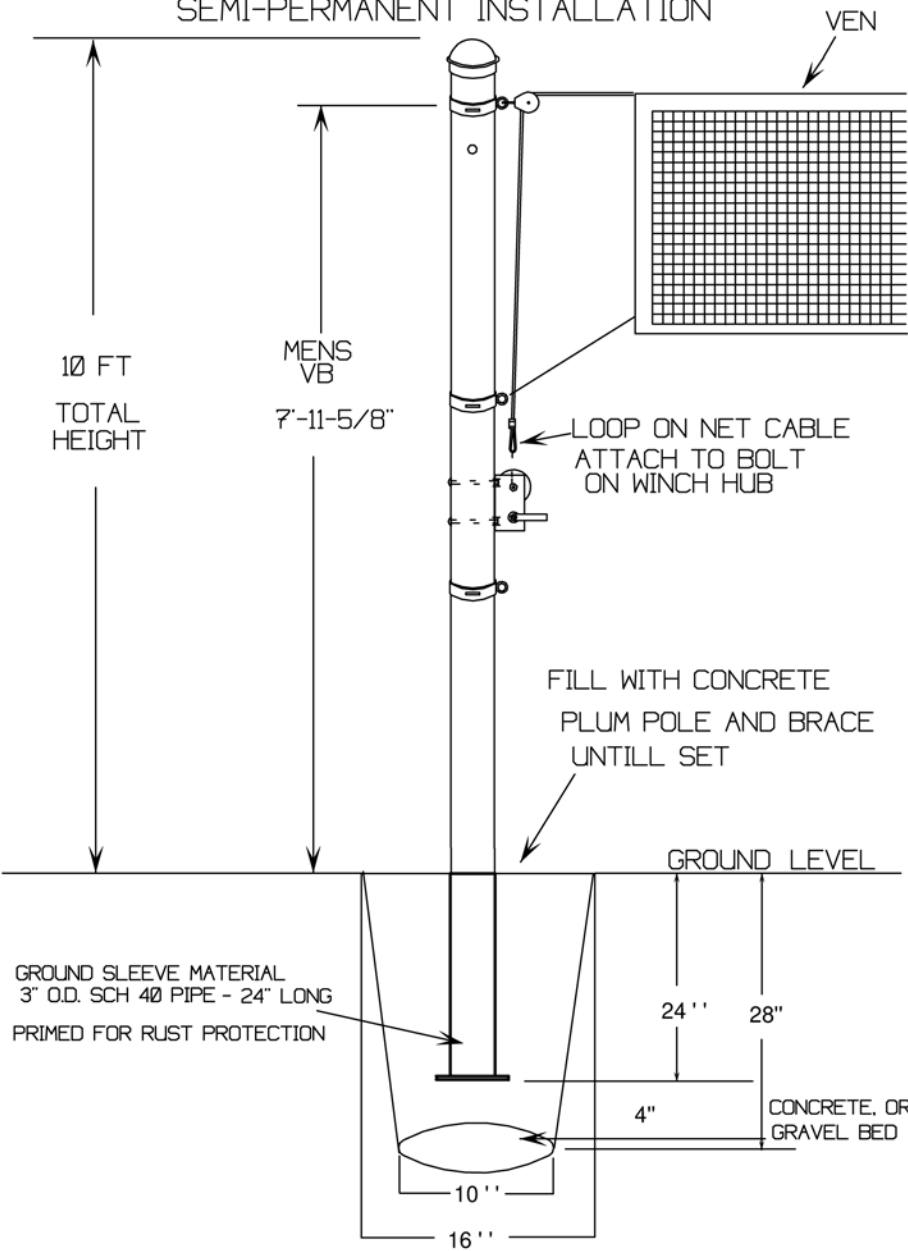

VODSVS - NO GROUND SLEEVE
PERMANENT INSTALL

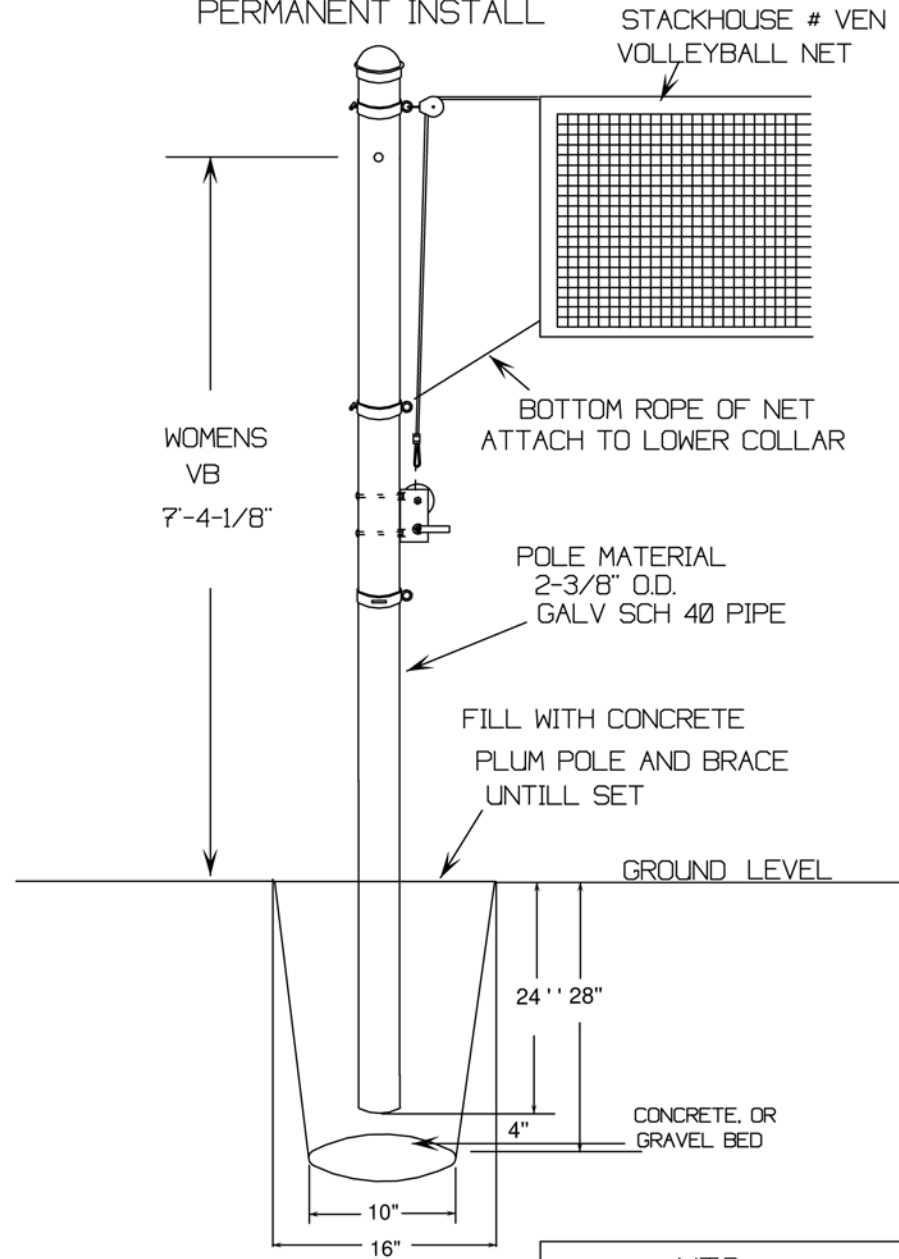


SCALE: NTS
DATE: 12-08
DRAWN BY: S.L.
DWG: VOD INST PG1-REV-08

OUTDOOR VOLLEYBALL STANDARDS

POLE INSTALLATION DRAWING


PAGE: 1 of 3

PRODUCT CODE: VODSVS

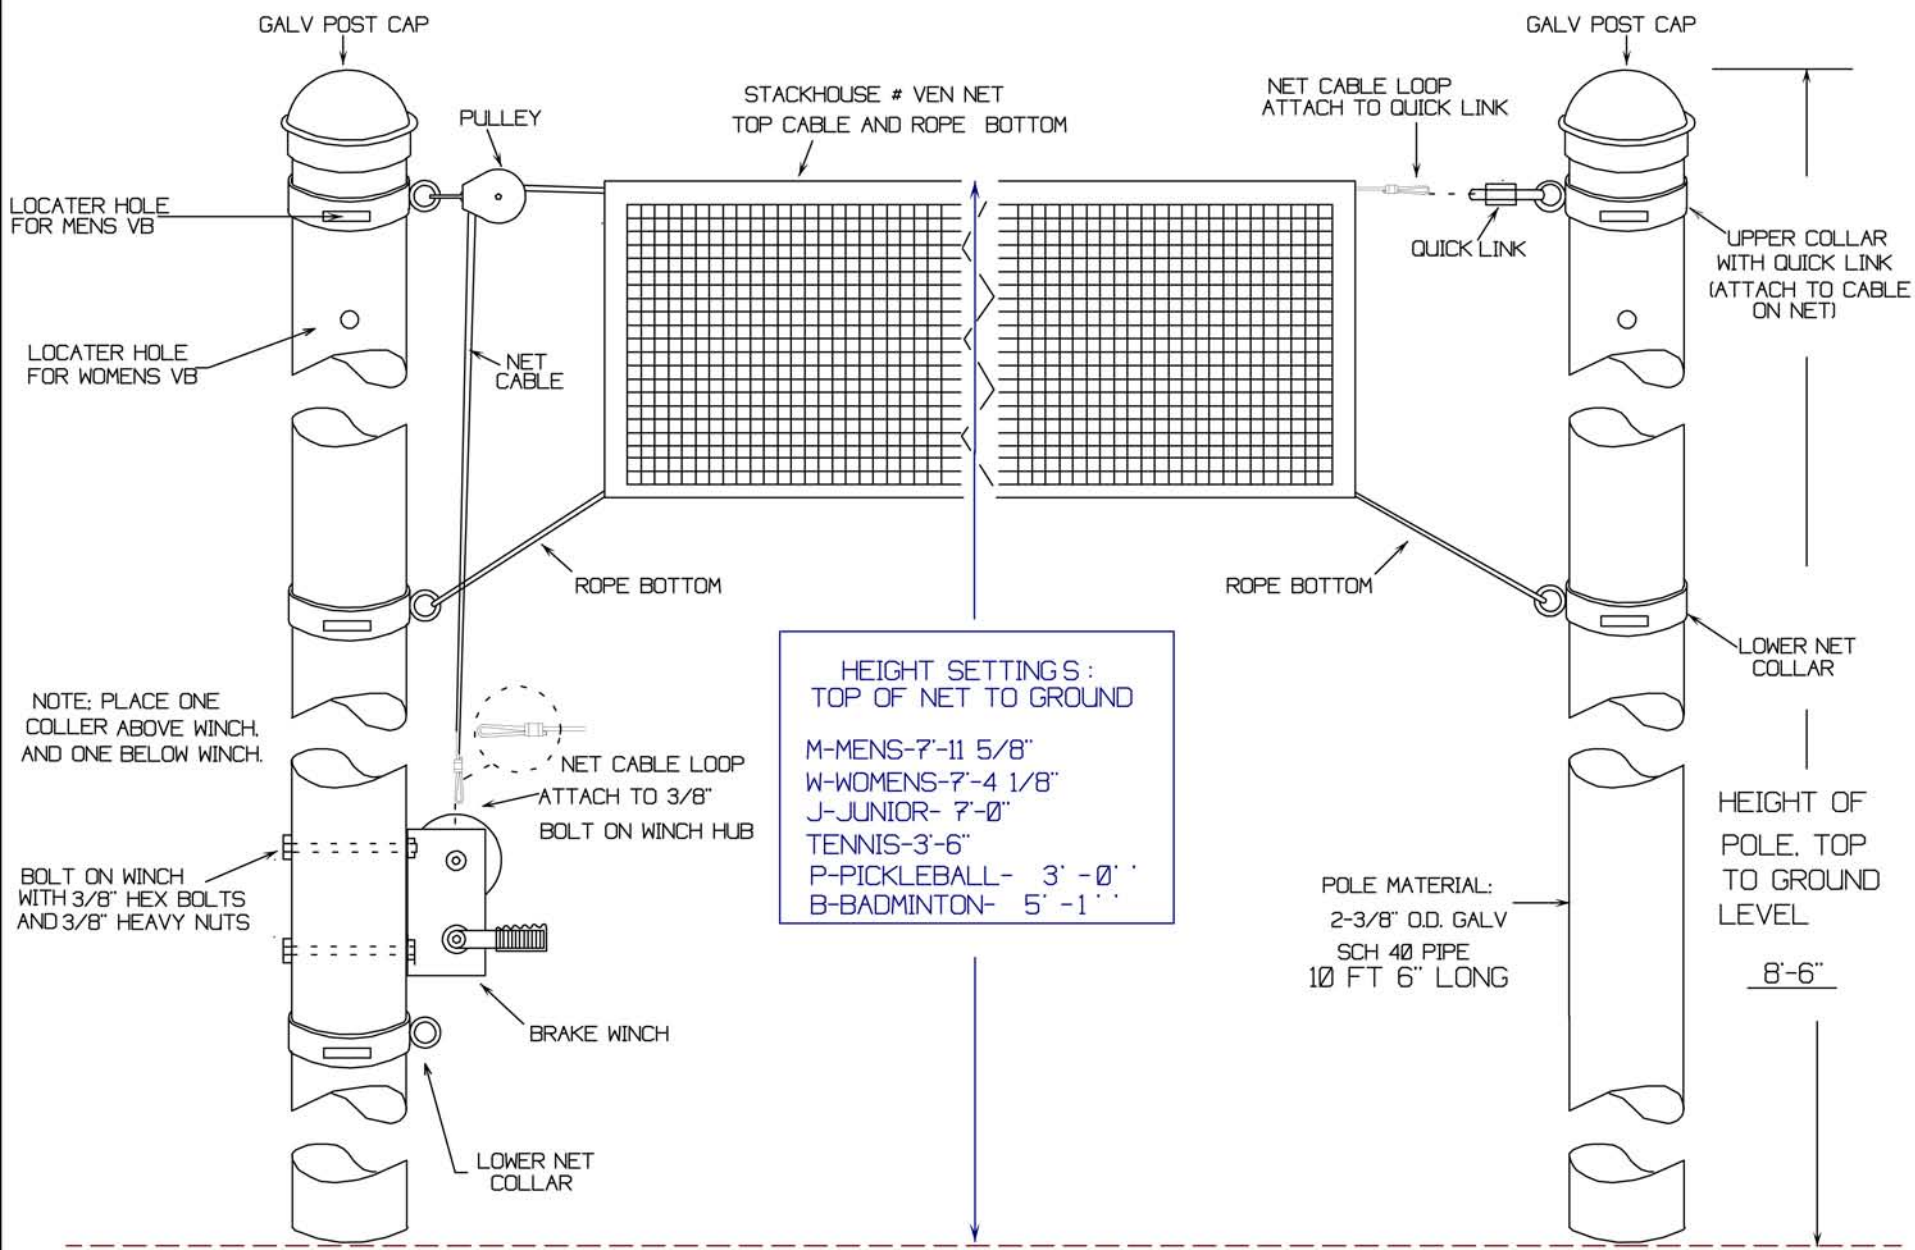

SCALE: NTS
DATE: 12-08
DRAWN BY: S.L.
DWG: VOD INST PG2-REV-08

OUTDOOR VOLLEYBALL STANDARDS	
ASSEMBLY DRAWING - UPRIGHTS AND HARDWARE	
PAGE: 2 of 3	PRODUCT CODE: VODSVS

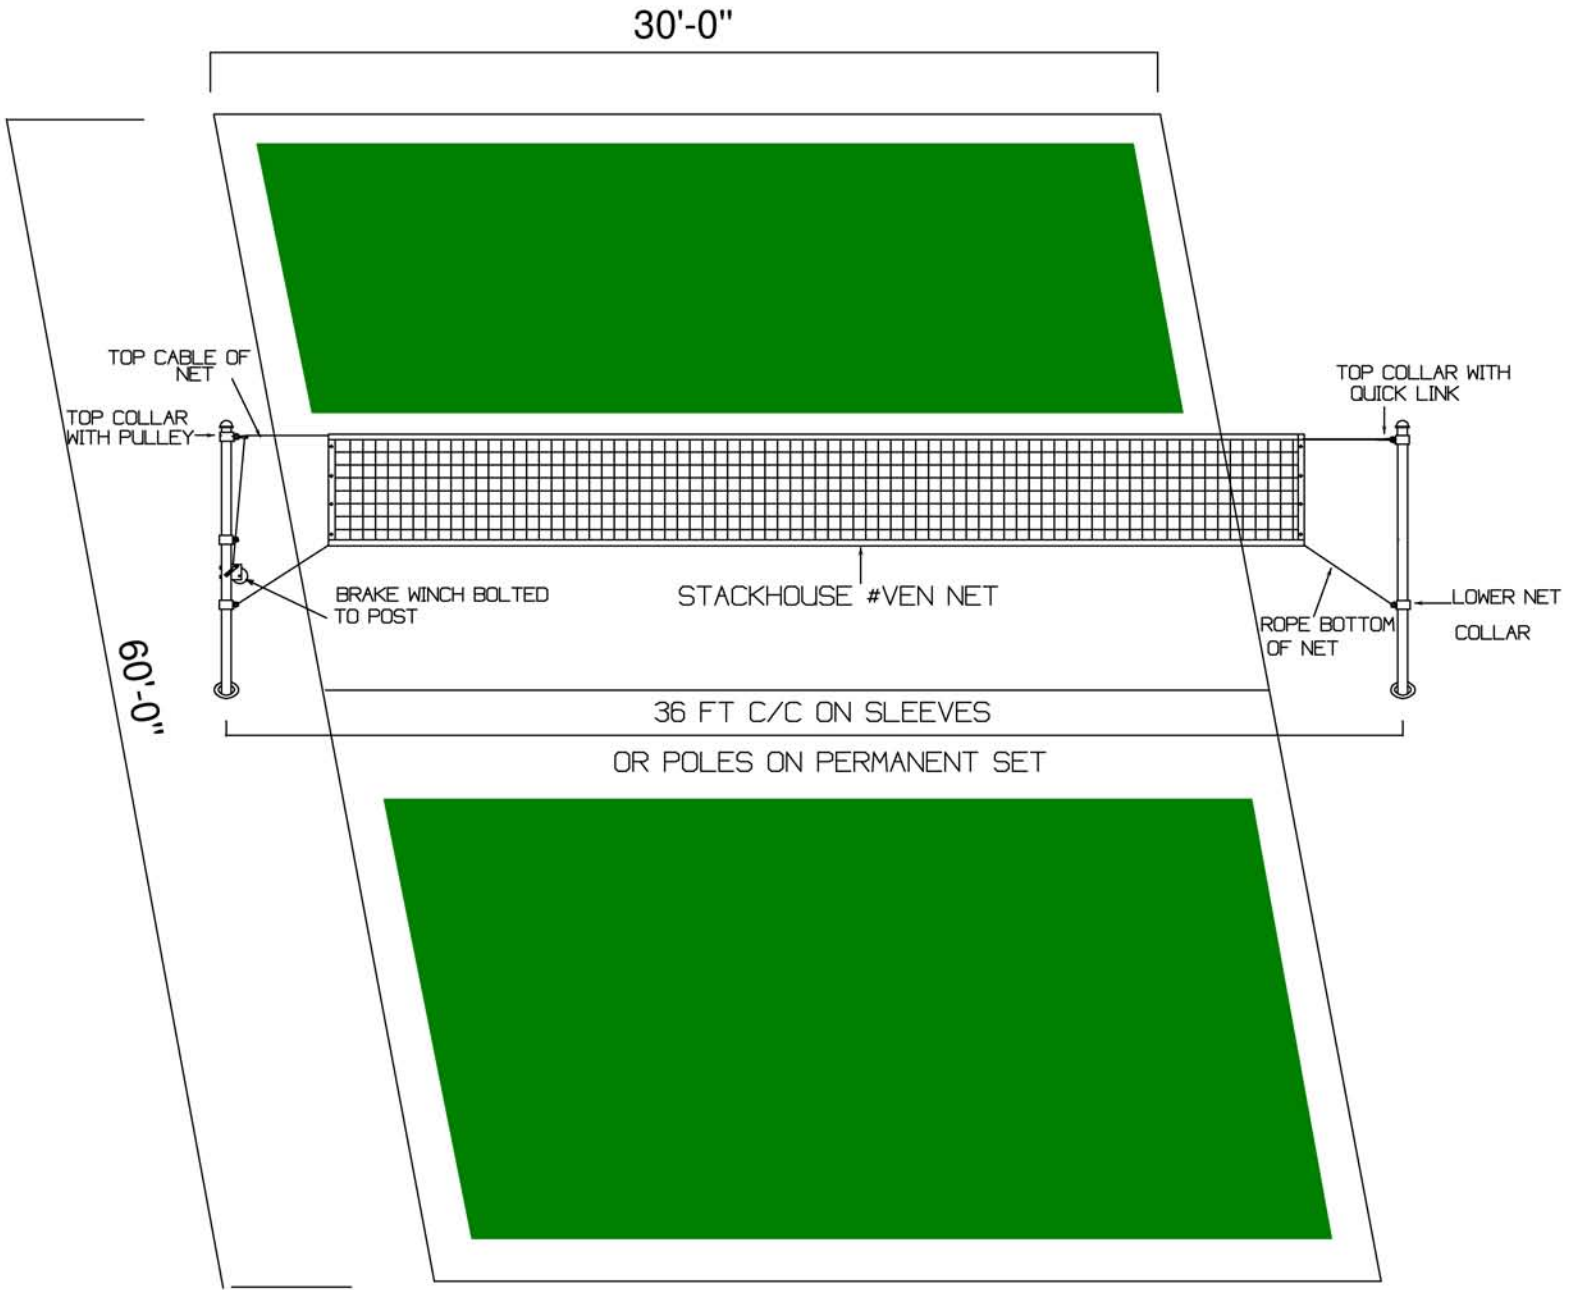

SCALE: NTS

OUTDOOR VOLLYBALL STANDARDS
SLEEVE PLACEMENT AND COURT LAYOUT

DATE: 12-08

DRAWN BY: S.L.

PAGE 3 of 3

PRODUCT CODE: VODSVS

DWG: VOD INST PG3-REV-08